



1 FRONT ELEVATION
AI 1/8" = 1'-0"

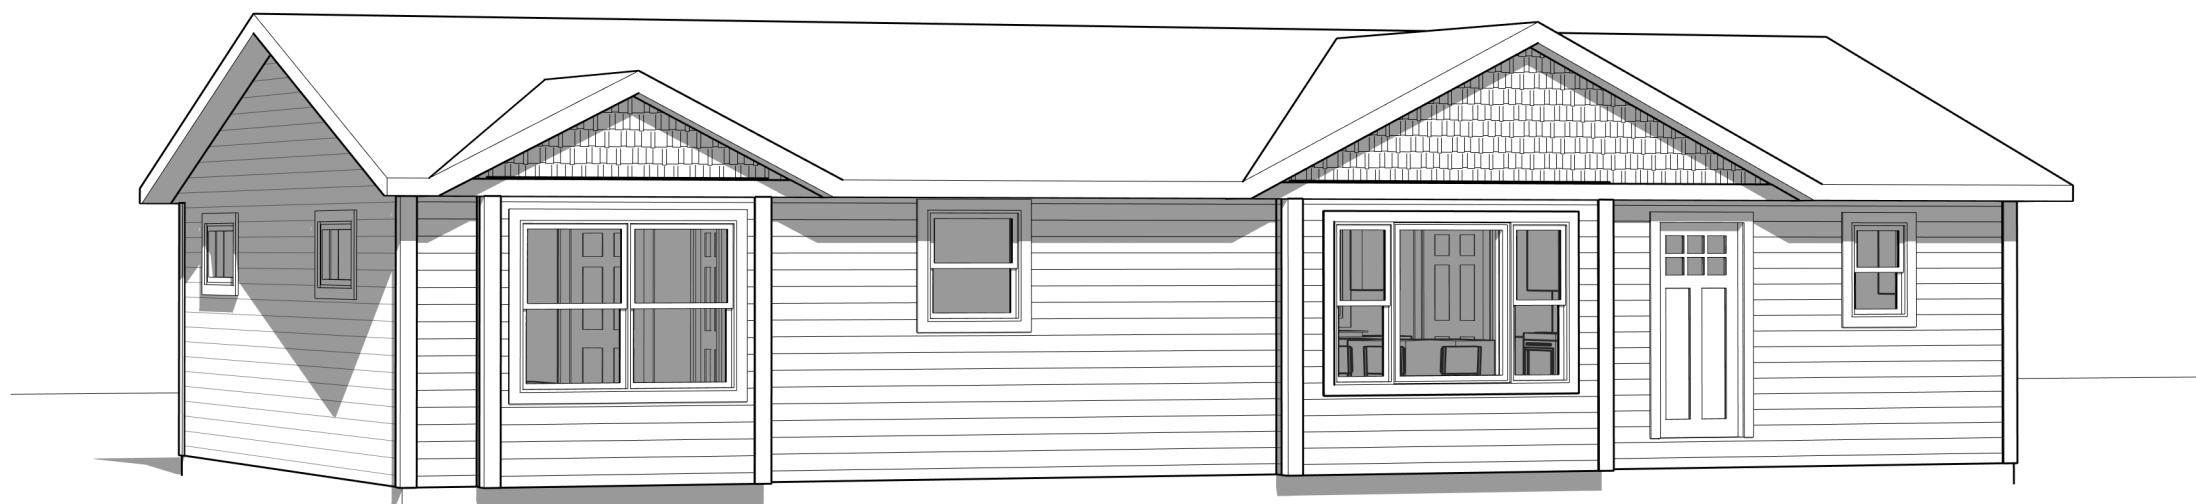

2 RIGHT ELEVATION
AI 1/8" = 1'-0"



3 REAR ELEVATION
AI 1/8" = 1'-0"

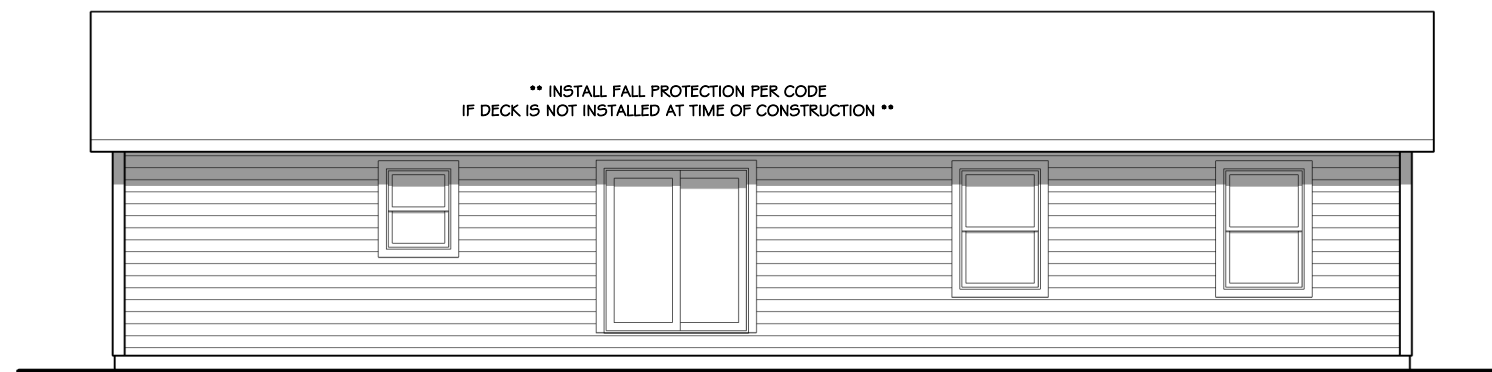

4 LEFT ELEVATION
AI 1/8" = 1'-0"

HILLTOP LUMBER
We help plan, supply and deliver dreams.
ALEXANDRIA - GLENWOOD - PARKERS PRAIRIE - OTTERTAIL

1405 NORTH NOKOMIS NE
ALEXANDRIA, MN 56308
OFFICE: 320-763-9663
WWW.HILLTOPLBR.COM

LEGAL DISCLAIMER
The plans furnished hereunder were prepared upon request by draftsmen who are not registered architects or professional engineers and are for INFORMATIONAL PURPOSES ONLY. Hilltop Lumber, Inc. of Glenwood makes NO WARRANTIES WHATSOEVER, EITHER EXPRESSED OR IMPLIED as to merchantability or fitness for a particular purpose and places any user(s) on notice that reliance upon said plans shall be at the sole risk of the user(s). The selection of correct structural materials and the application of architectural principals is a precise art, the responsibility for which rests with the builder, the owner, or the user of these plans.

© COPYRIGHT 2021
These drawings are the property of Hilltop Lumber, Inc. of Glenwood and are protected by federal copyright law. Any unauthorized use or reproduction of these plans is prohibited by law.

SHOWCASE HOMES
28' X 54'

Designer: CHRIS
Date: 12-29-2022
Status: PRELIMINARY
Number: SCH-002


ELEVATIONS

AI

LEGAL DISCLAIMER
 The plans furnished herewith were prepared upon request by draftsman who are not registered architects or professional engineers and are for INFORMATIONAL PURPOSES ONLY. Hilltop Lumber, Inc. of Glenwood makes NO WARRANTIES WHATSOEVER, EITHER EXPRESSED OR IMPLIED as to merchantability or fitness for a particular purpose and places any user(s) on notice that reliance upon said plans shall be at the sole risk of the user(s). The selection of correct structural materials and the application of architectural principals is a precise art, the responsibility for which rests with the builder, the owner, or the user of these plans.

© COPYRIGHT 2021
 These drawings are the property of Hilltop Lumber, Inc. of Glenwood and are protected by federal copyright law. Any unauthorized use or reproduction of these plans is prohibited by law.

SHOWCASE HOMES
 28' X 54'

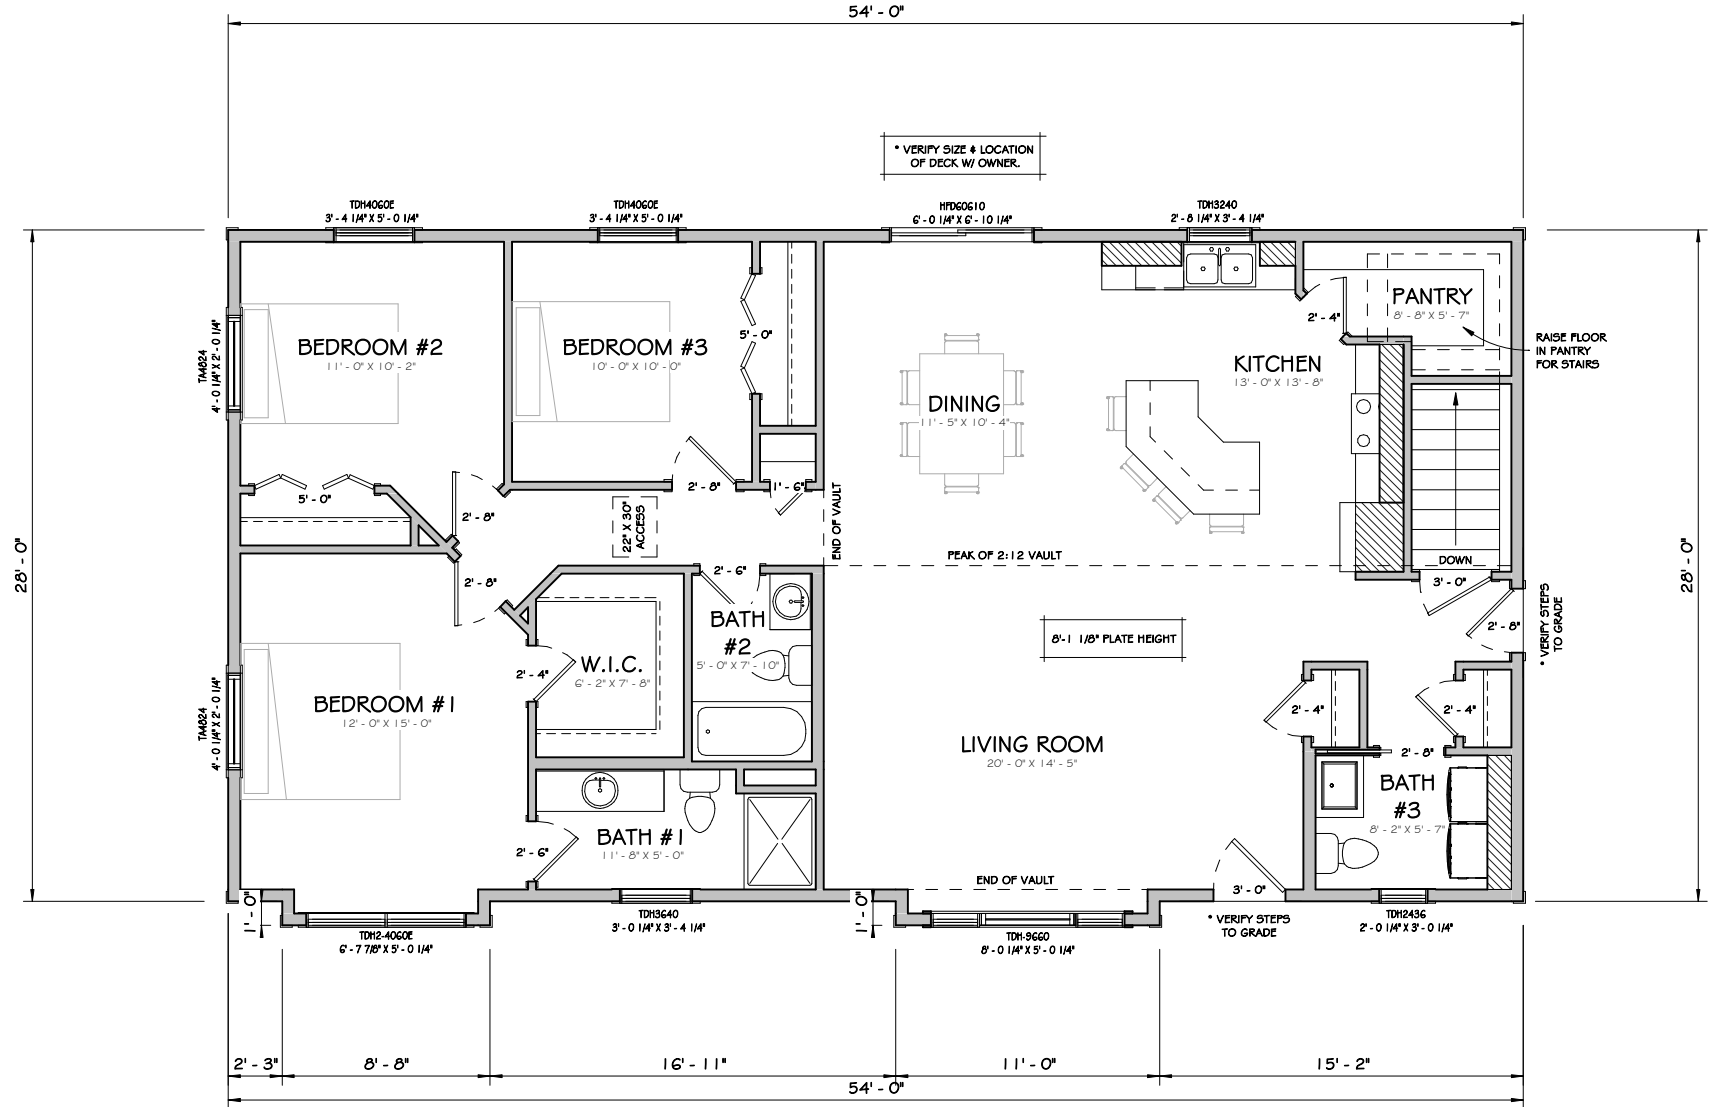

1 MAIN LEVEL
 A3 1/8" = 1'-0"

Designer:	CHRIS
Date:	12-29-2022
Status:	PRELIMINARY
Number:	SCH-002

MAIN LEVEL
 1,531 SQ. FT.

A3

LEGAL DISCLAIMER
 The plans furnished hereunder were prepared upon request by draftsmen who are not registered architects or professional engineers and are for INFORMATIONAL PURPOSES ONLY. Hilltop Lumber, Inc. of Glenwood makes NO WARRANTIES WHATSOEVER, EITHER EXPRESSED OR IMPLIED as to merchantability or fitness for a particular purpose and places any user(s) on notice that reliance upon said plans shall be at the sole risk of the user(s). The selection of correct structural materials and the application of architectural principals is a precise art, the responsibility for which rests with the builder, the owner, or the user of these plans.


© COPYRIGHT 2021
 These drawings are the property of Hilltop Lumber, Inc. of Glenwood and are protected by federal copyright law. Any unauthorized use or reproduction of these plans is prohibited by law.

SHOWCASE HOMES
 28' X 54'


Designer: CHRIS
 Date: 12-29-2022
 Status: PRELIMINARY
 Number: SCH-002

ROOF PLAN / SECTIONS

A5

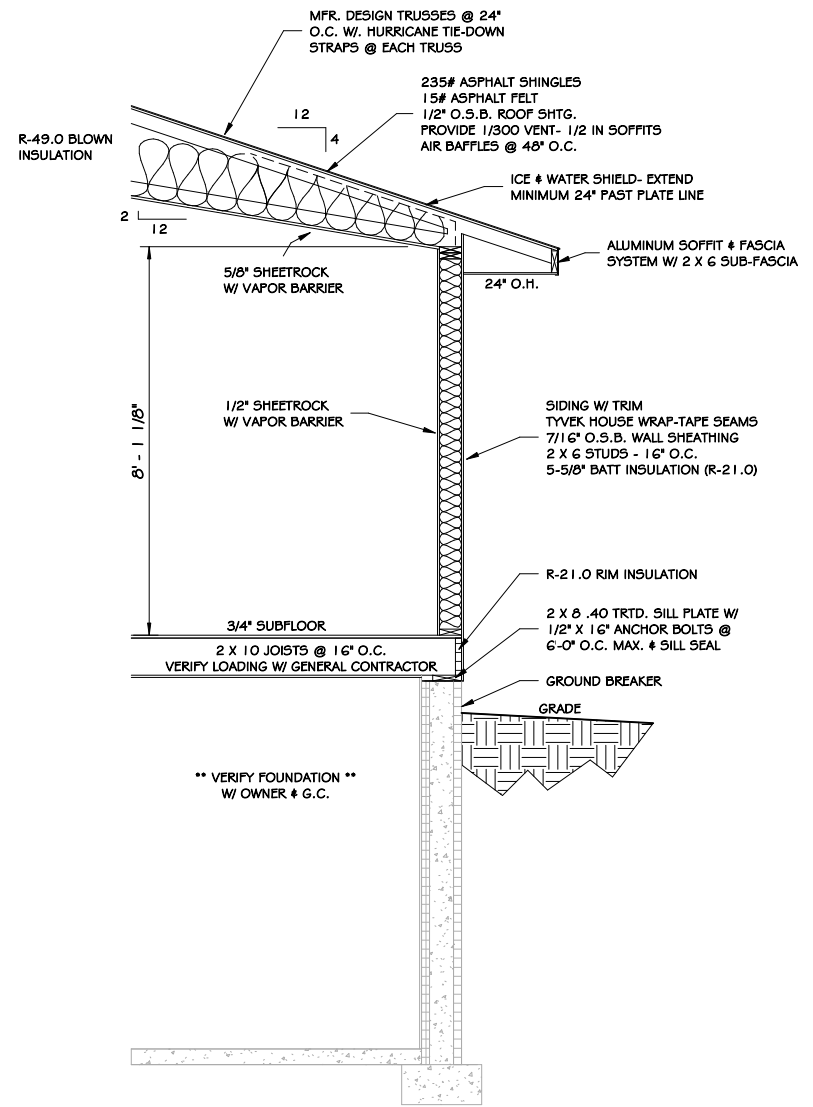

1 WALL SECTION
 A5 1/4" = 1'-0"

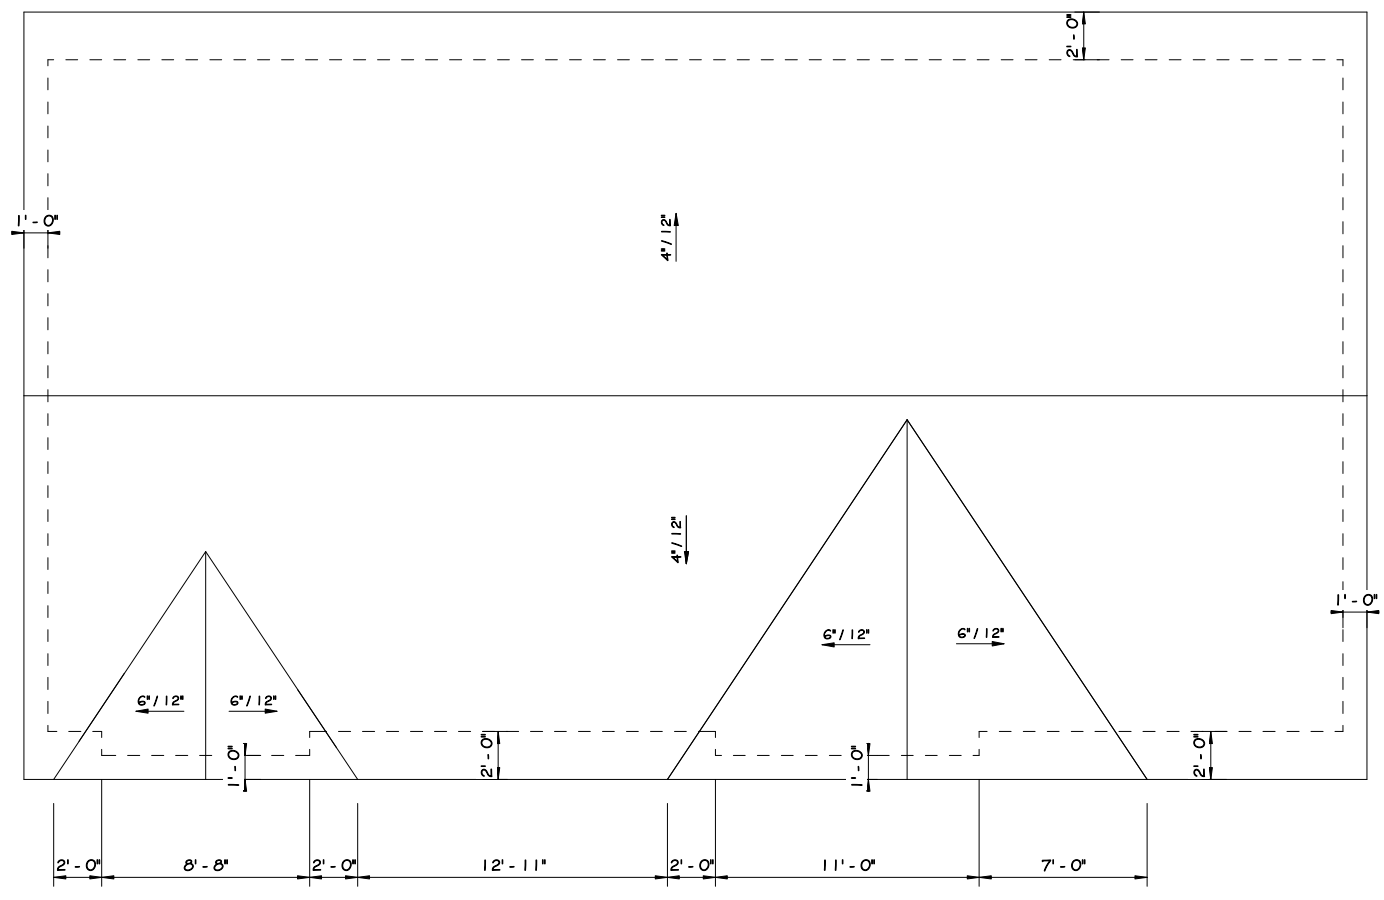

2 ROOF PLAN
 A5 1/8" = 1'-0"